




案内図

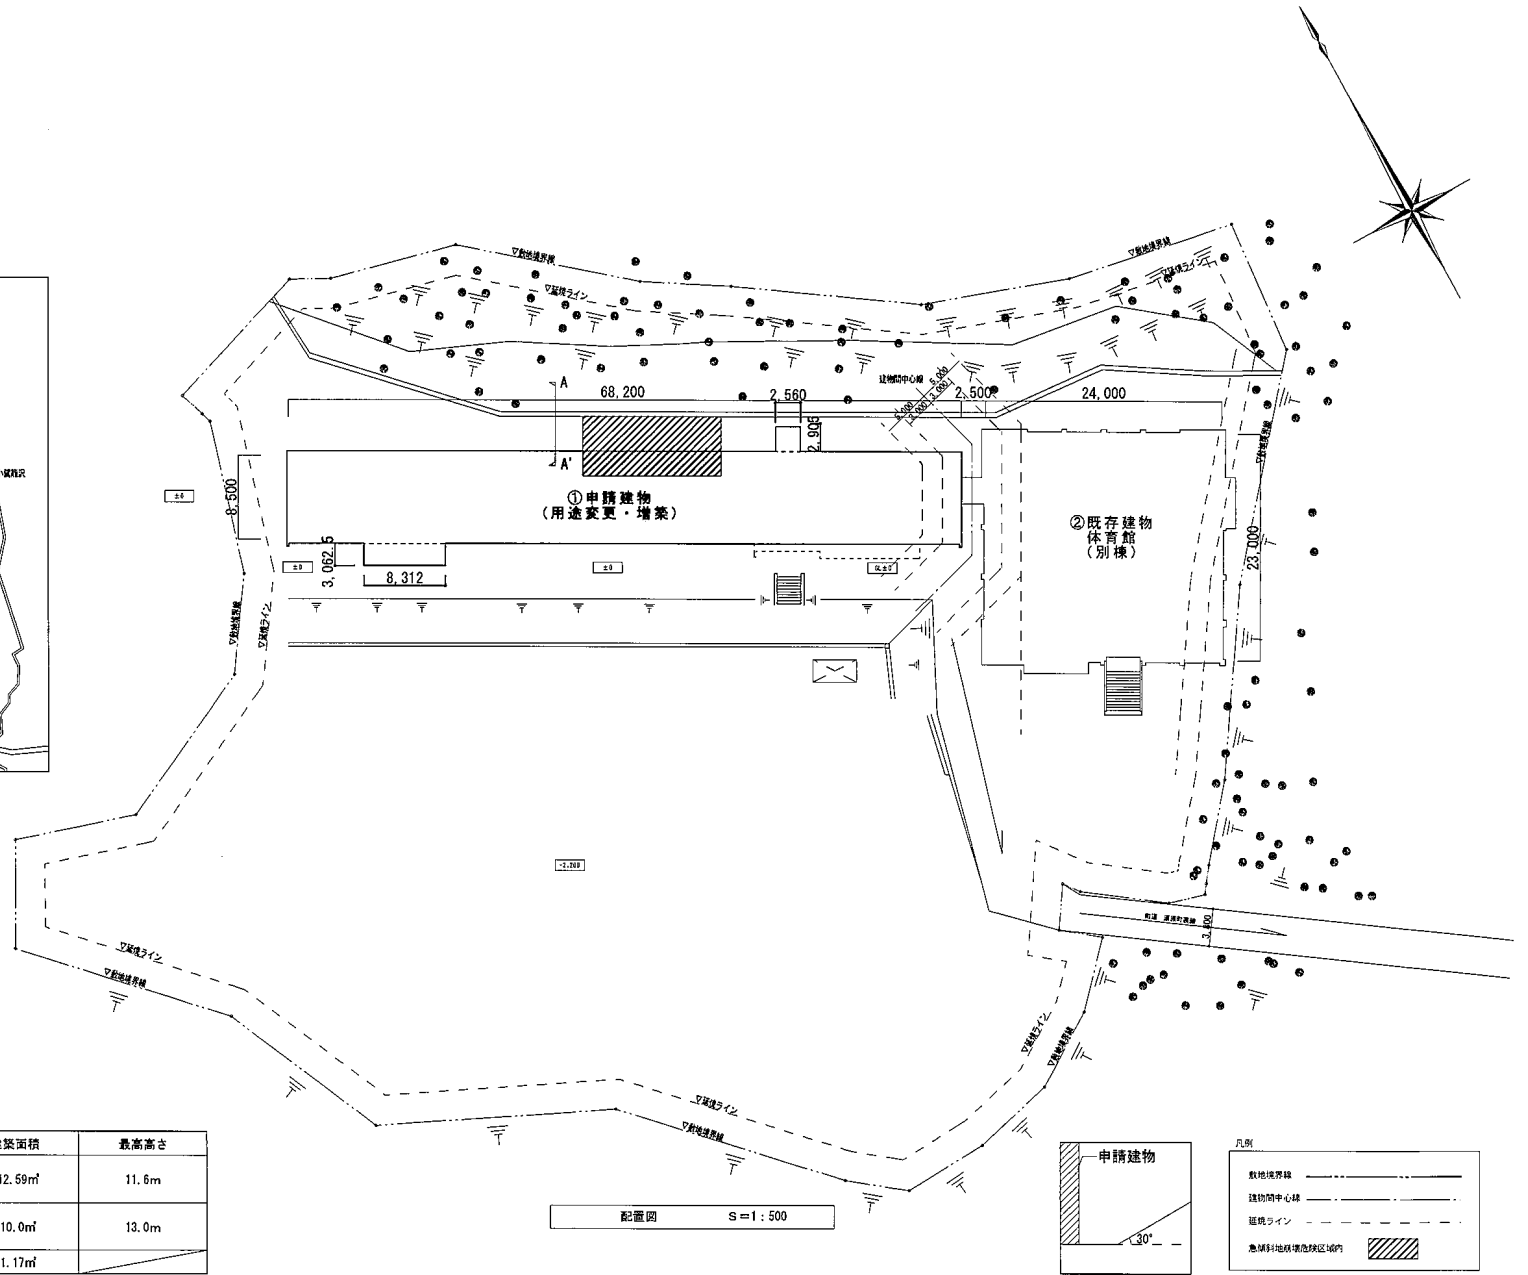


配置図 S=1:500

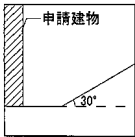


A-A' 断面図 1/500

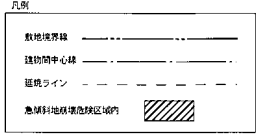


	用途	工事概要	延べ床面積	建築面積	最高高さ
①	宿泊施設	用途変更 増築	1578.94㎡	612.59㎡	11.6m
②	体育館	利用の予定なし	515.0㎡	610.0㎡	13.0m
計			87.03㎡	91.17㎡	

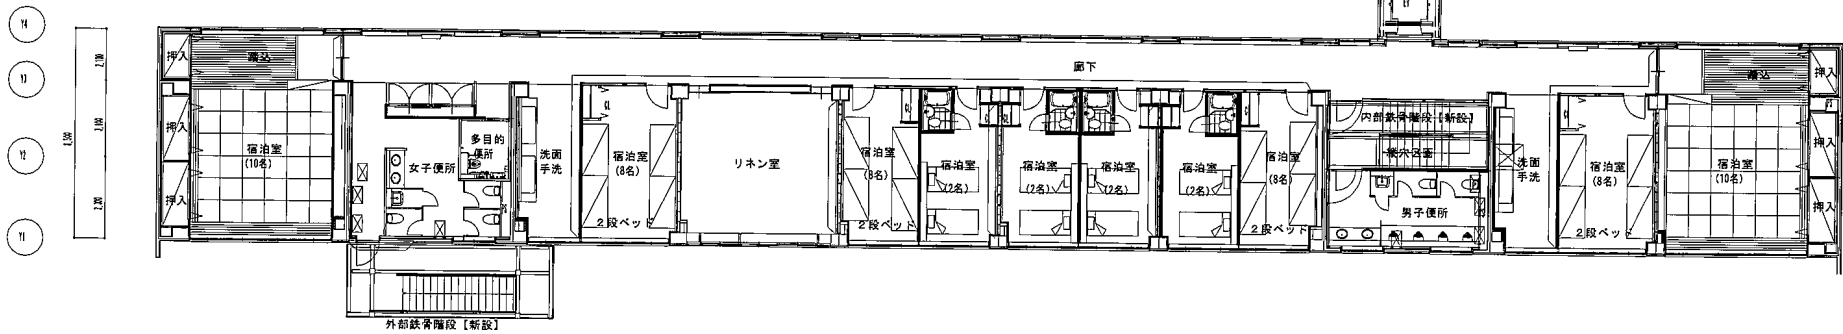

3階平面図

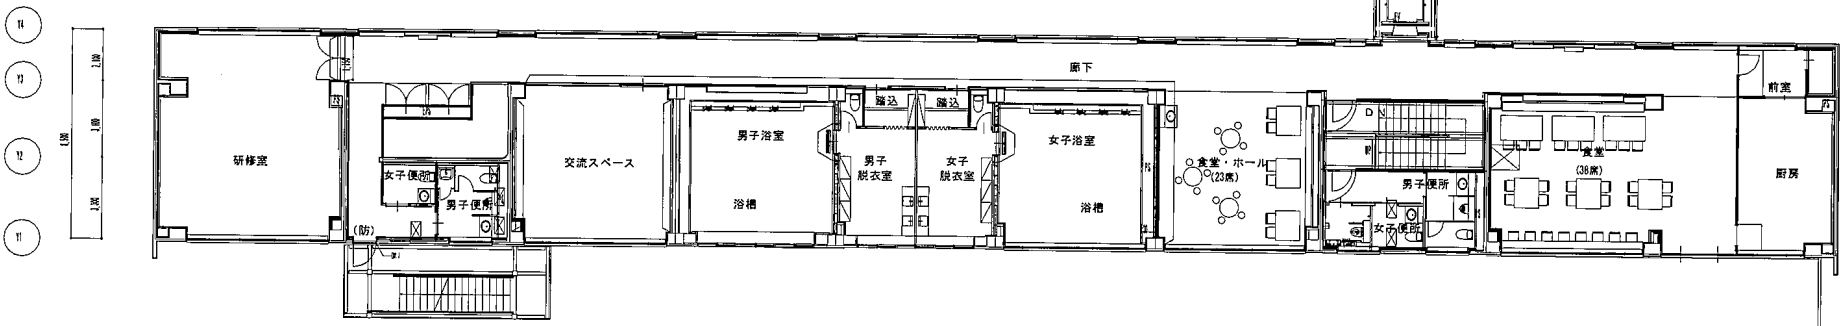

2階平面図

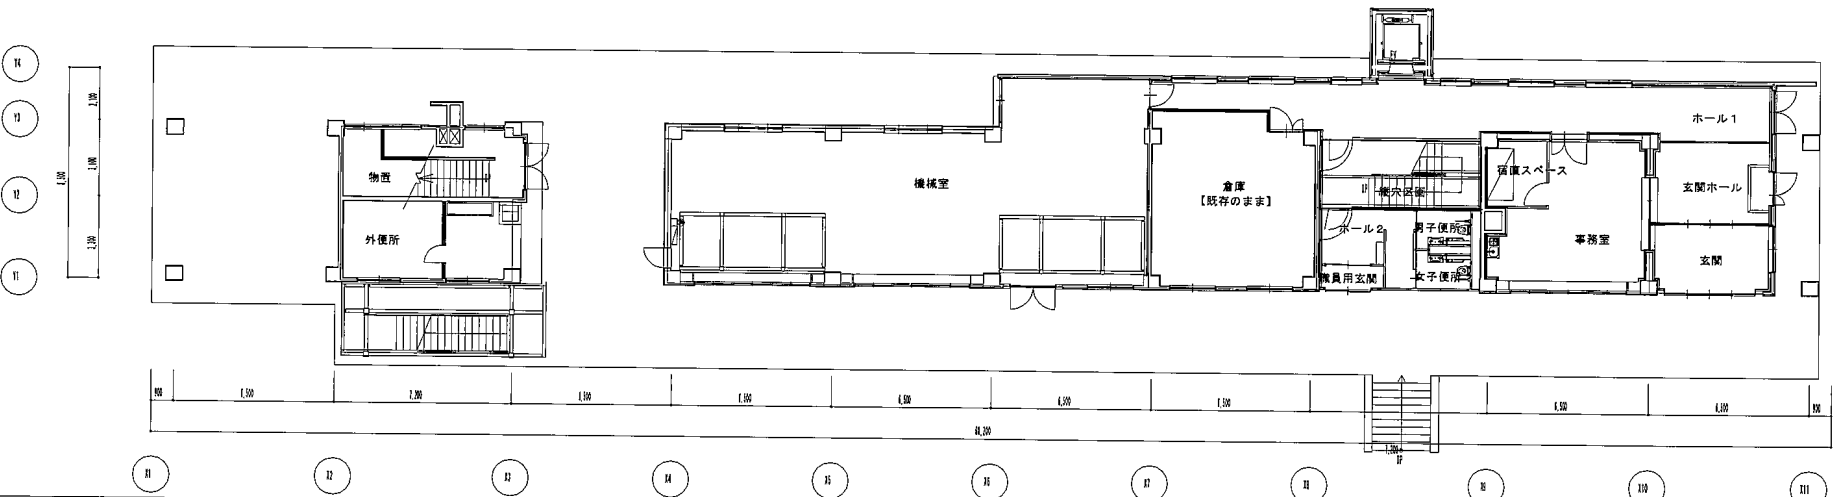

1階平面図